

SEC. 15&22, T. 22N., R. 1E. W.M.


F.M. PEAK HOUR TRAFFIC VOLUMES

EXISTING P.M. 1990 PROJECTED P.M. 2000



P.M. PEAK HOUR TRAFFIC VOLUMES


EXISTING P.M. 1990 PROJECTED P.M. 2000

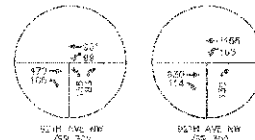

DESIGN DATA FOR NON-NHS ROUTE - STATE ROUTE SR 302

TERRAIN TYPE	ROLLING	ROLLING
DESIGN SPEED	40 MPH	35 MPH
POSTED SPEED	40 MPH	35 MPH
FUNCTION CLASS	MINOR ARTERIAL RURAL	COUNTY ROAD
DESIGN TRUCK LOAD	BSGD-MANUAL 5-10	N/A
DESIGN LEVEL	MEMBER COUNTY	N/A
ACCESS CONTRA.	CLASS 2	N/A
DESIGN VEHICLE	BU	SU
TRUCKS	20%	2%

DESIGNED ROADWAY DIMENSIONAL DATA STATE APPROVED
 COUNTY APPROVED AND COUNTY SEAL BY

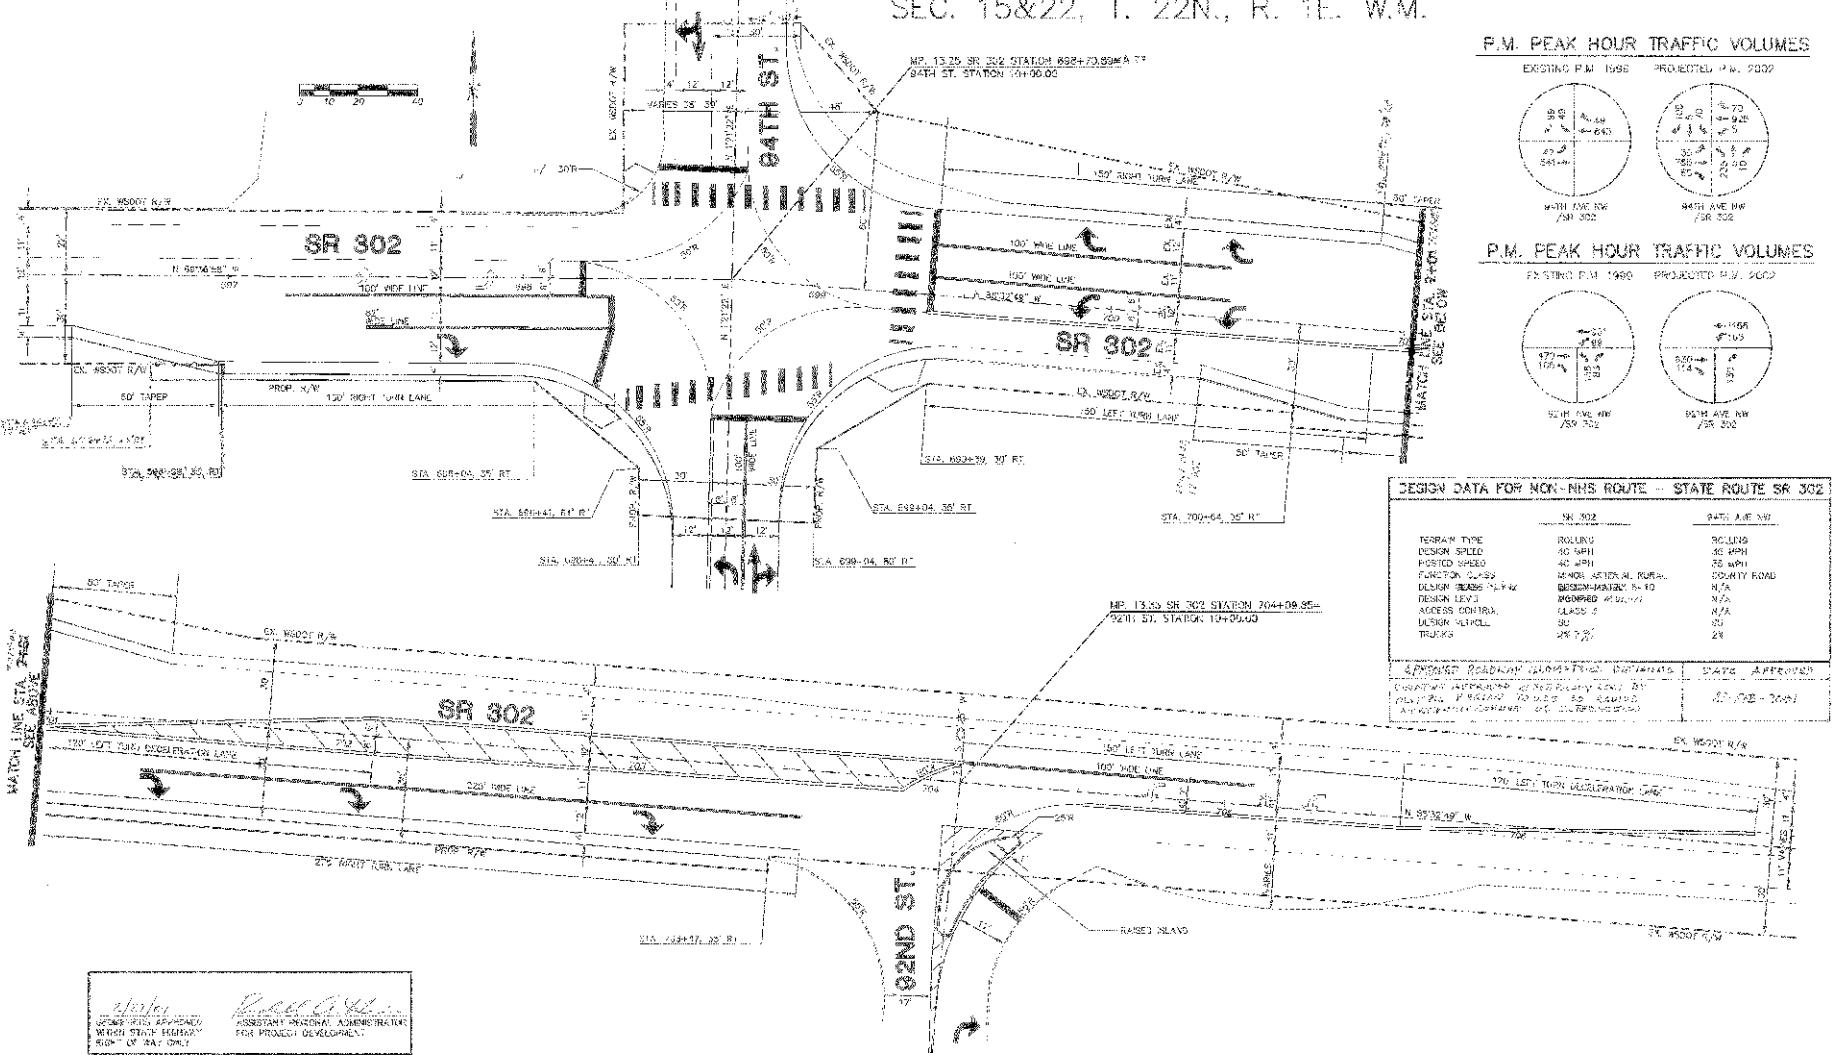






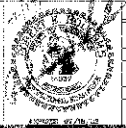

NO.	REVISIONS	BY	APPR.	DATE
1	Revised as illustrated by contract documents	ESH		1/27/01

SR 302 AT LAKE KATHRYN

PERCE COUNTY WASHINGTON

APPROVED BY		SCALE	AS SHOWN


PCH-1

PLAN FOR APPROVAL

SHEET 1 OF 1